



Terrasse

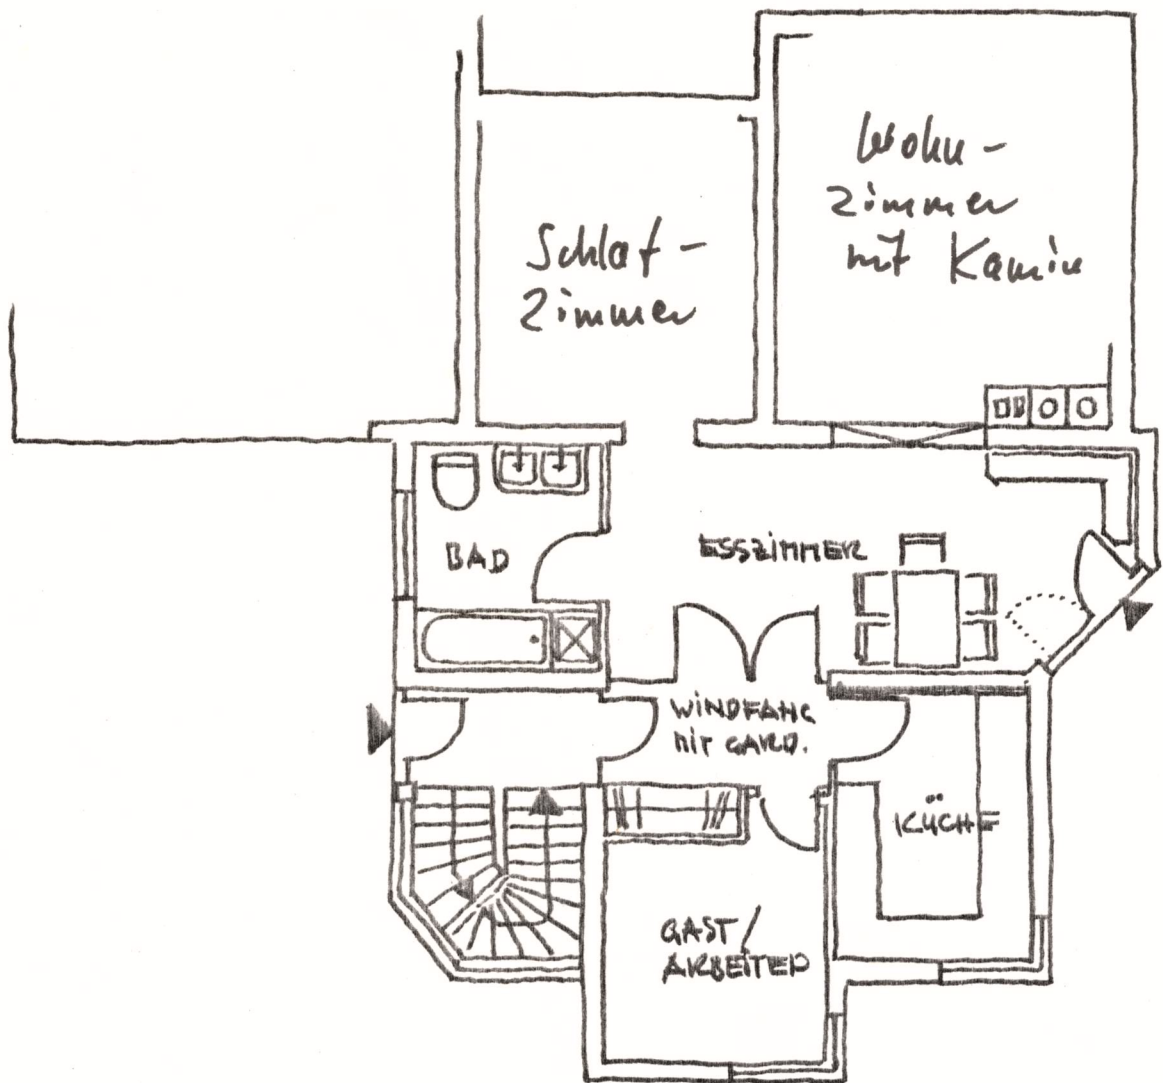

BAUVERHABEN FOX, PIRMASENS-ERLENDORF  
PIRMASENS, AM 03.09.82 &.

ERDGESCHOSS, M = 1:100


GERD HÜTER  
DIPL. ING. (FH.) ARCHITEKT  
HASENECKSTRASSE 3  
6780 PIRMASENS  
TEL. 06331/65454  
6650 HOMBURG  
TEL. 06841/64991

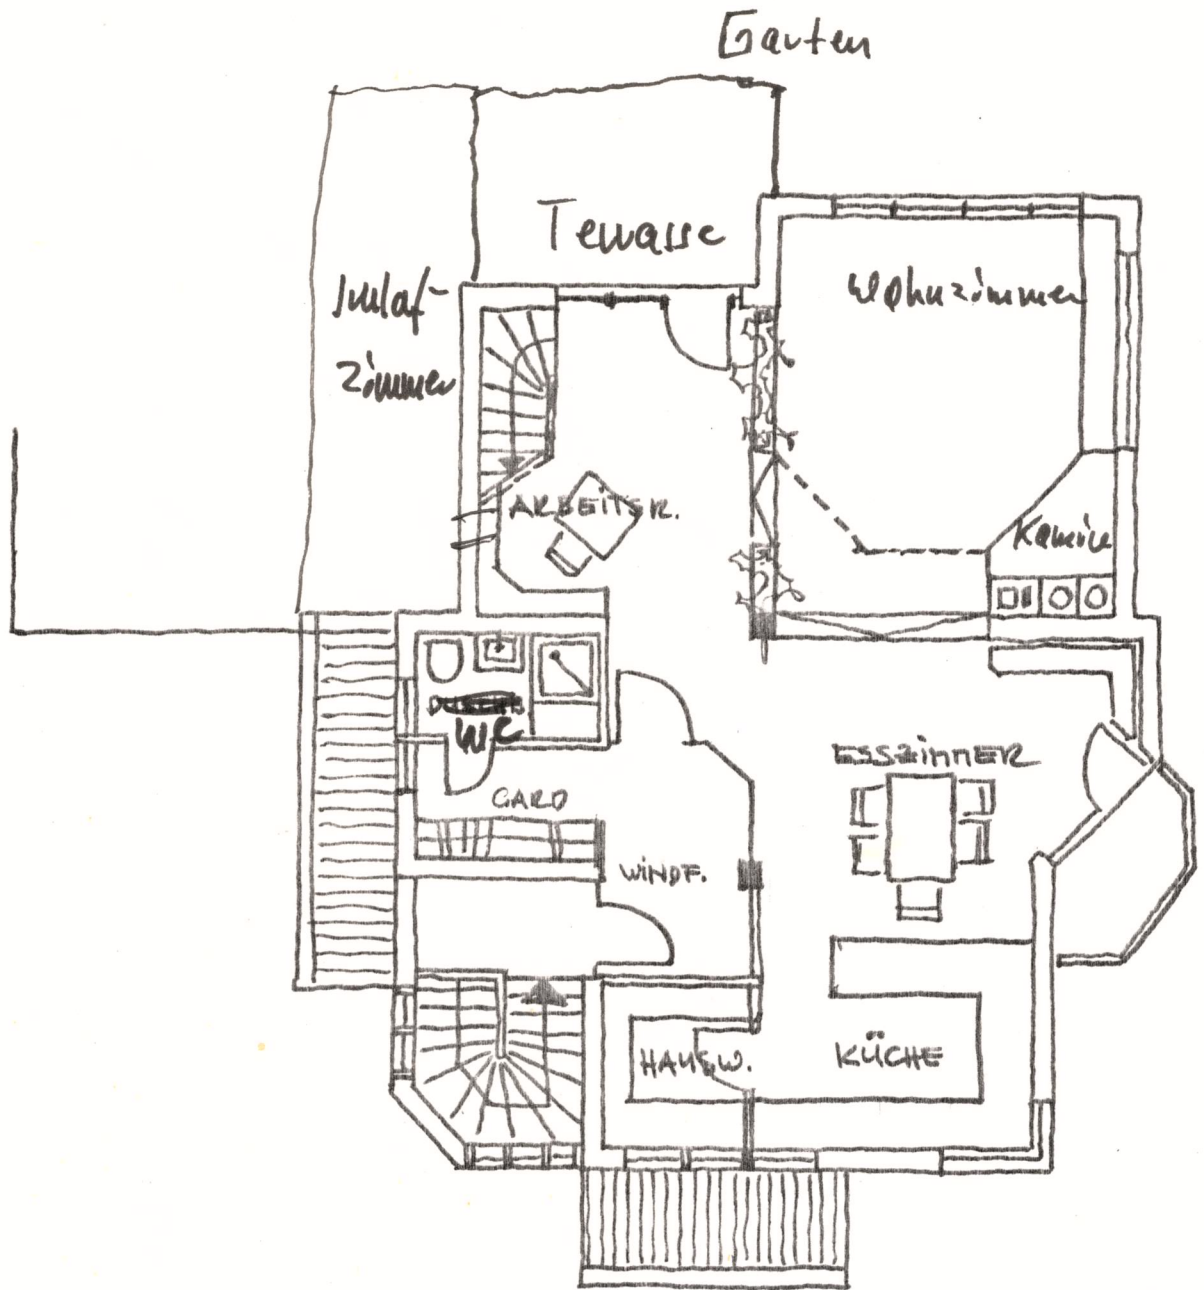

BAUVORHABEN FOX, PIRMASENS-ERLEBNISKUNN  
PIRMASENS, AM 03.09.82 Gr.

**GERD HÜTER**  
 DIPL. ING. (FH.) ARCHITEKT  
 HASENECKSTRASSE 3  
 6780 PIRMASENS  
 TEL. 06331 / 65454  
 6650 HOMBURG  
 TEL. 06841 / 64991


1. OBERGESCHOSS 1:100

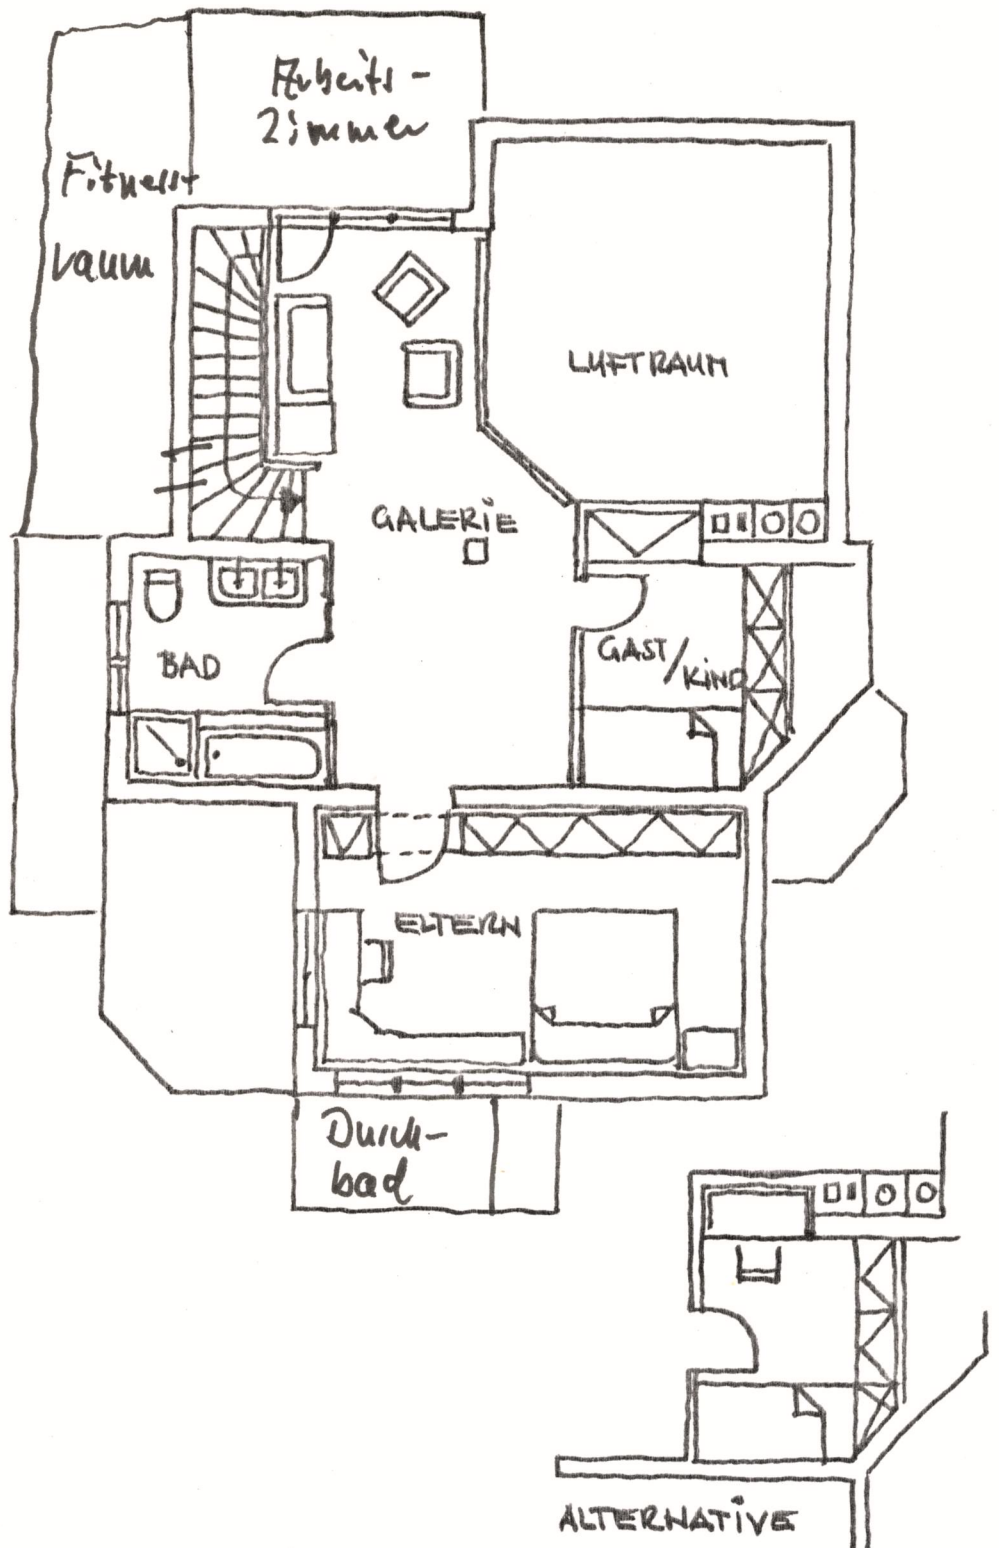

BAUVORHABEN FOX PIRMASENS-ERLEBDRUM  
 PIRMASENS, AM 03.09.02

**GERD HÜTER**  
 DIPL. ING. (FH.) ARCHITEKT  
 HASENECKSTRASSE 3  
 6780 PIRMASENS  
 TEL. 06331/65454  
 6650 HOMBURG  
 TEL. 06841/64991

DACHGESCHOSS  $\pi = 1:100$

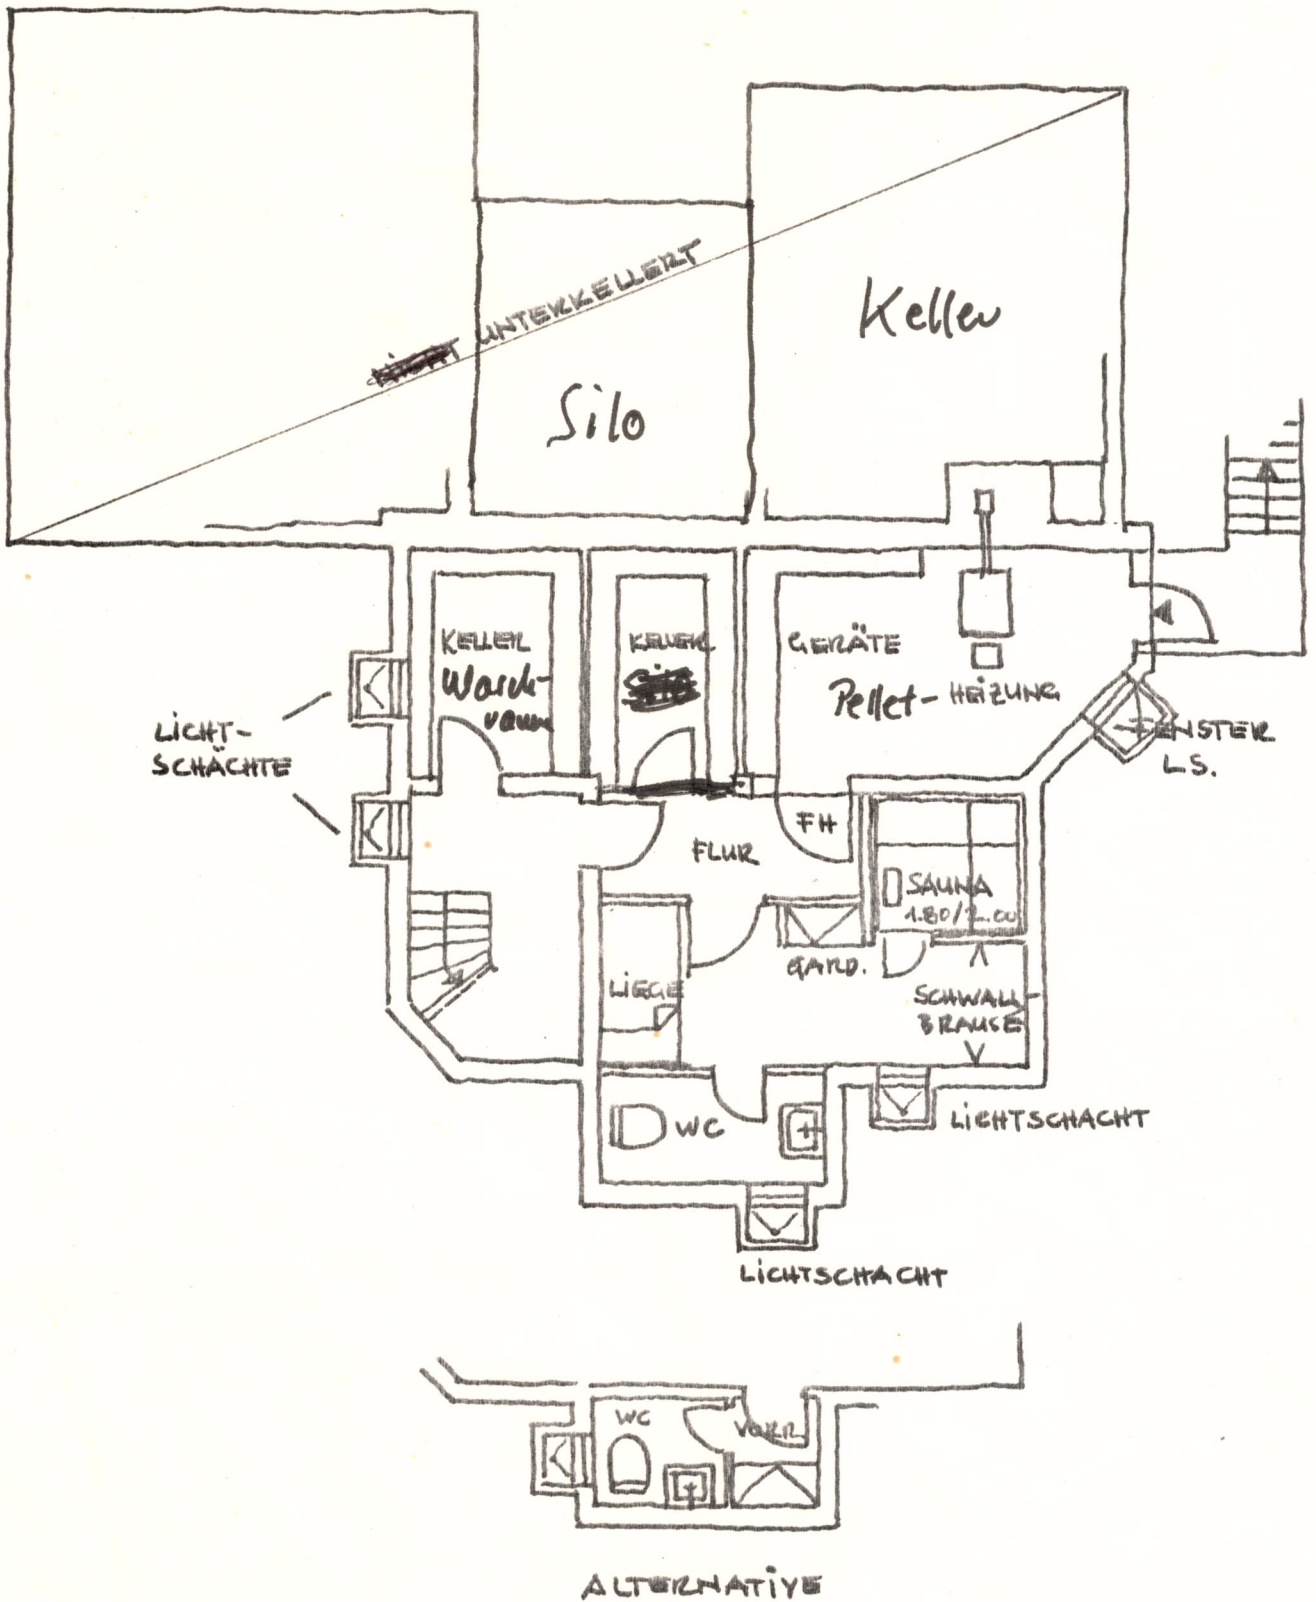

BAUVORHABEN FOX, PIRMASENS-ERLENBRUNN

PIRMASENS, AM 03.09.82 @.

GERD HUYER  
 DIPL. ING. (FH.) ARCHITEKT  
 NASENECKSTRASSE 3  
 8780 PIRMASENS  
 TEL. 068331/65454  
 8650 HOMBURG  
 TEL. 06841/64991

KELLERGESCHOSS 11 = 1:100

